
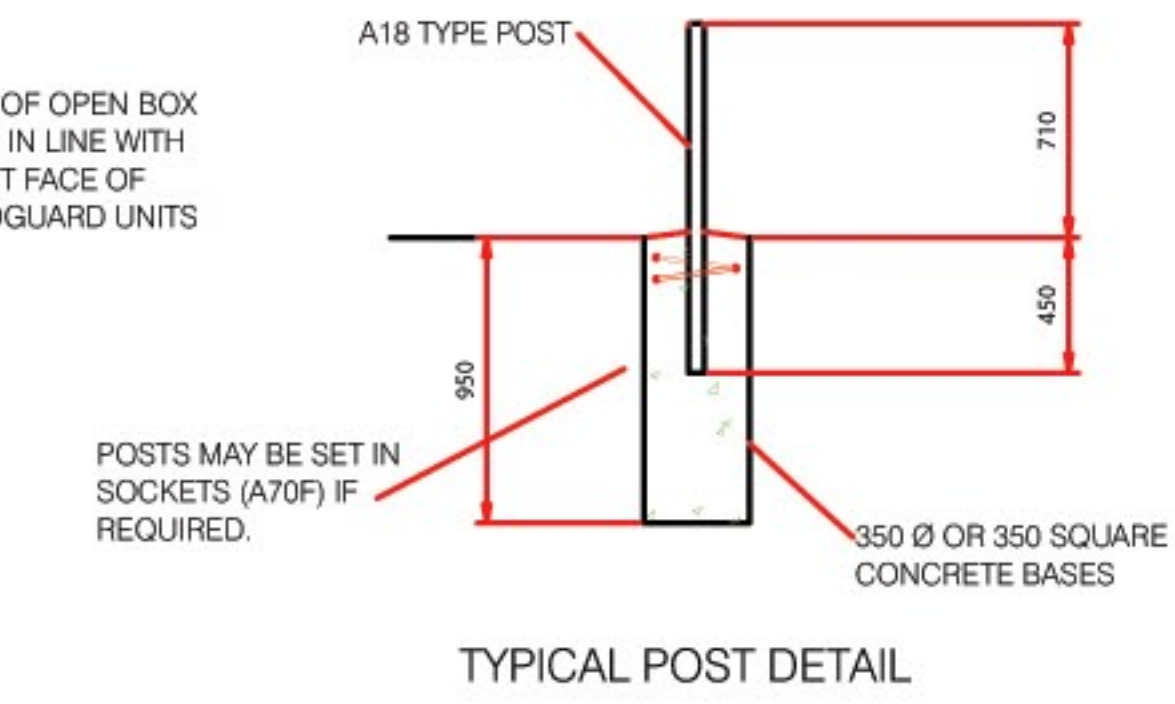
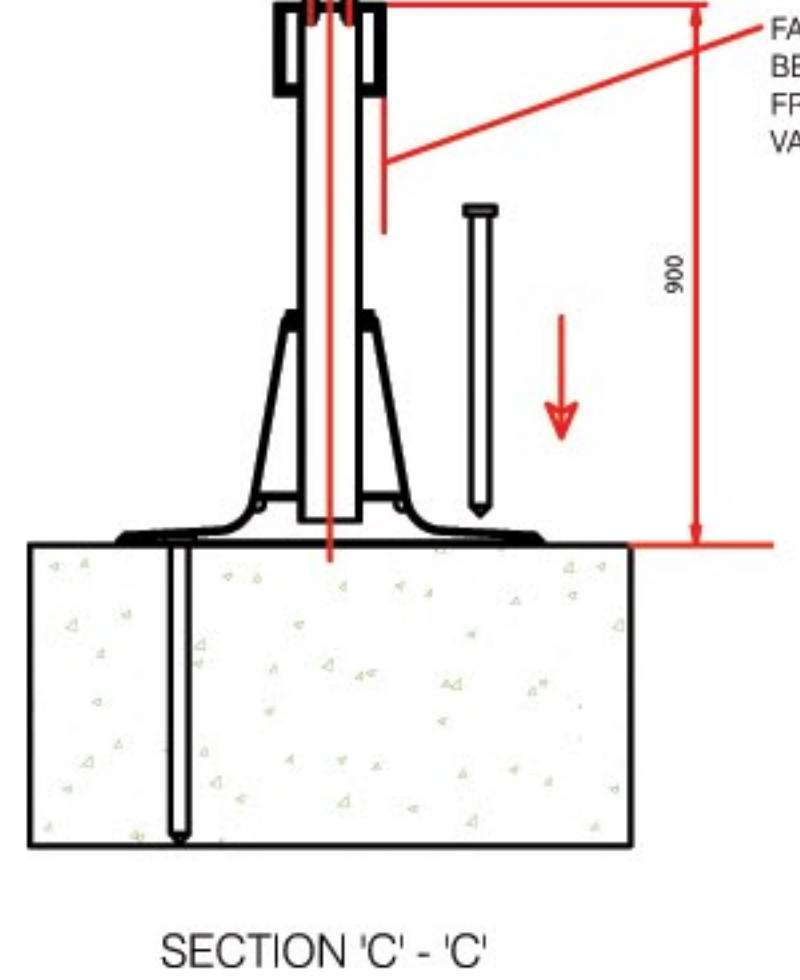
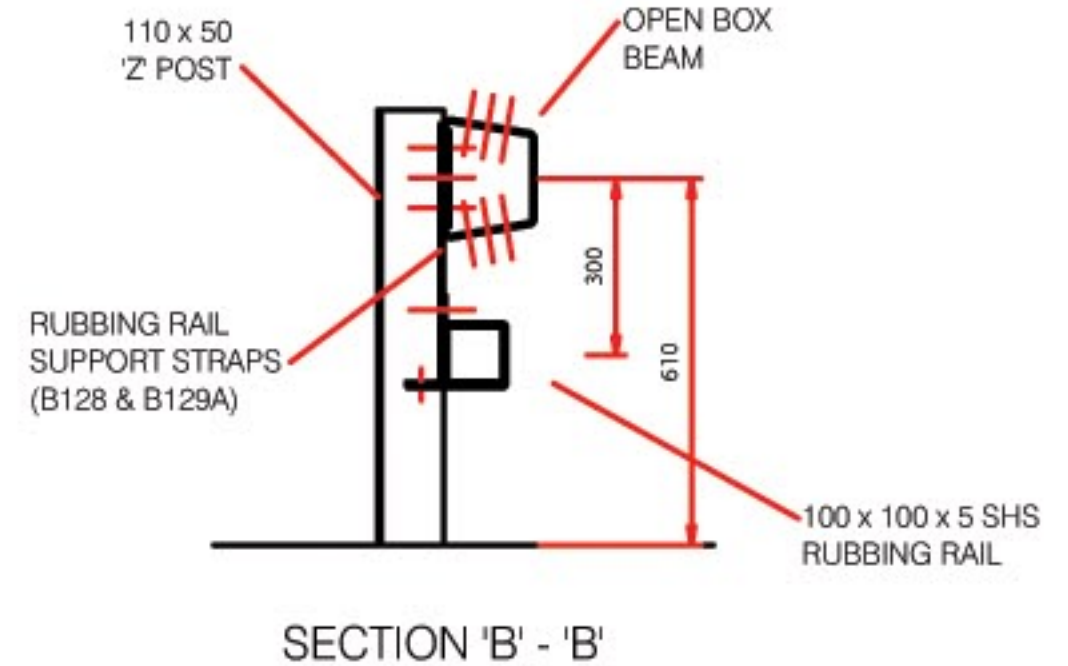
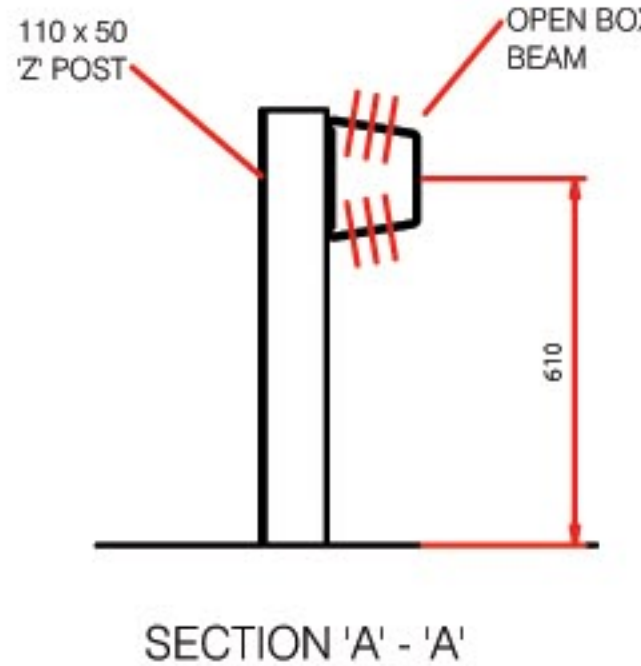


© Copyright.  
 This drawing has copyright & may not be copied in whole or in part or used for any other purpose other than that for which it is supplied without express written consent from the company.

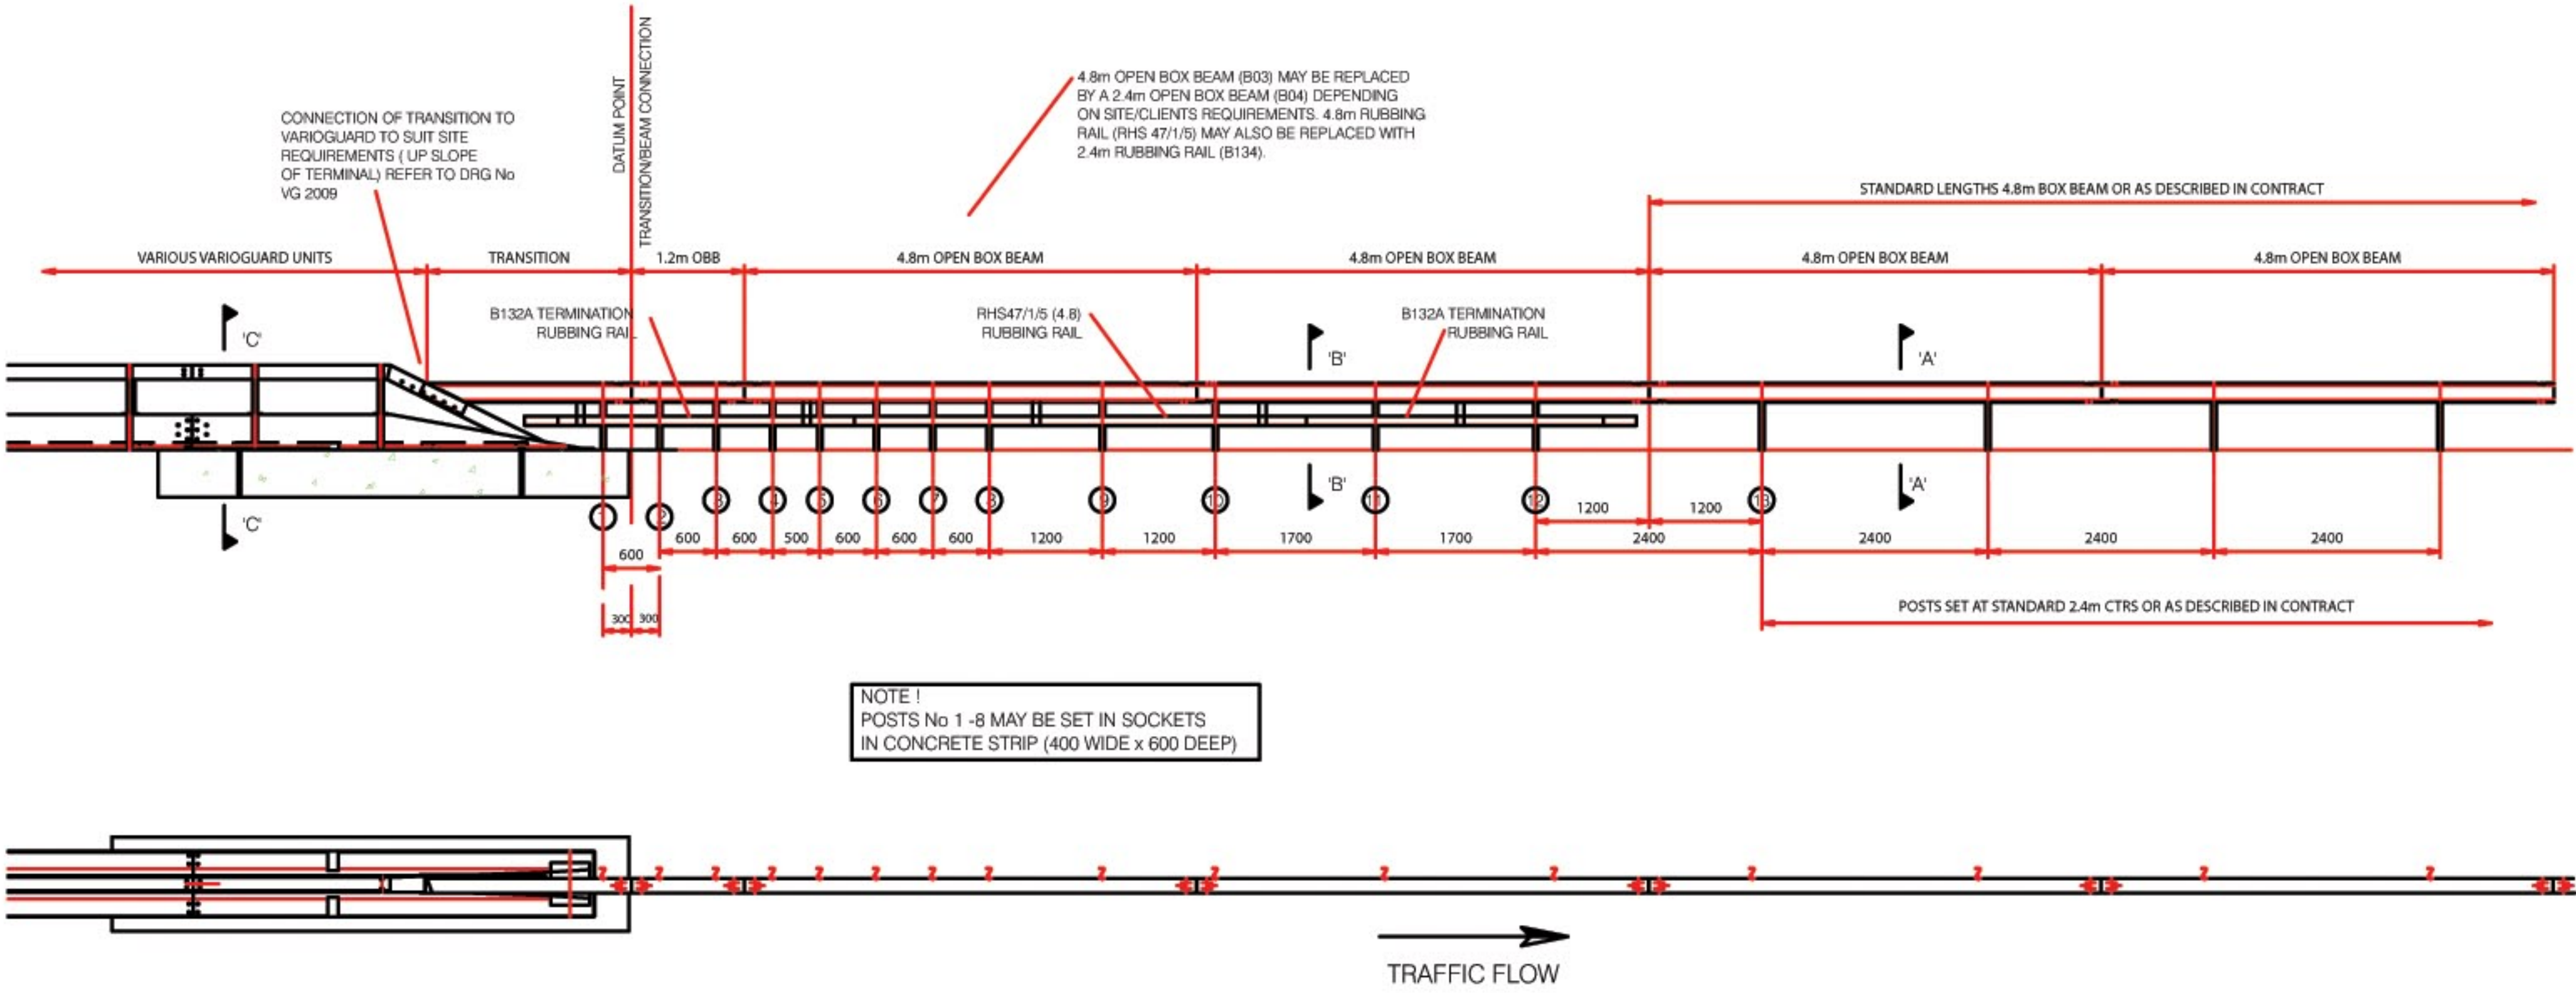

Rev'	Remarks	E.C.O.	Date
C	Sigma Post Deleted, Foundation Added		11/04
B	Notes Added	114	10/02
A	Redrawn & Drg No Altered (Previous Drg No - GA-001)	101	3/02

Drawn By	Date	Material
ATWright	MAR' 2002	
Scale	Finish	Weight
N.T.S.	HOT DIP GALV TO BS.EN.ISO.1461	

Description

Layout Details Showing Transition from Single Sided Open Box Beam to Varioguard. (Verge Depart)

**ASSET INTERNATIONAL** Springvale Business & Industrial Park, Bilston, Wolverhampton. WV14 - 0QL.  
 Tel: (01902) 499416 Fax: (01902) 402104  
 E.mail:sales@varioguard.co.uk. Website: www.varioguard.co.uk

Drawing No. VG 2500 c